




1 LEVEL 1
1/16" = 1'-0"



MSAD 75

10.2 Level 1

07-12-2016

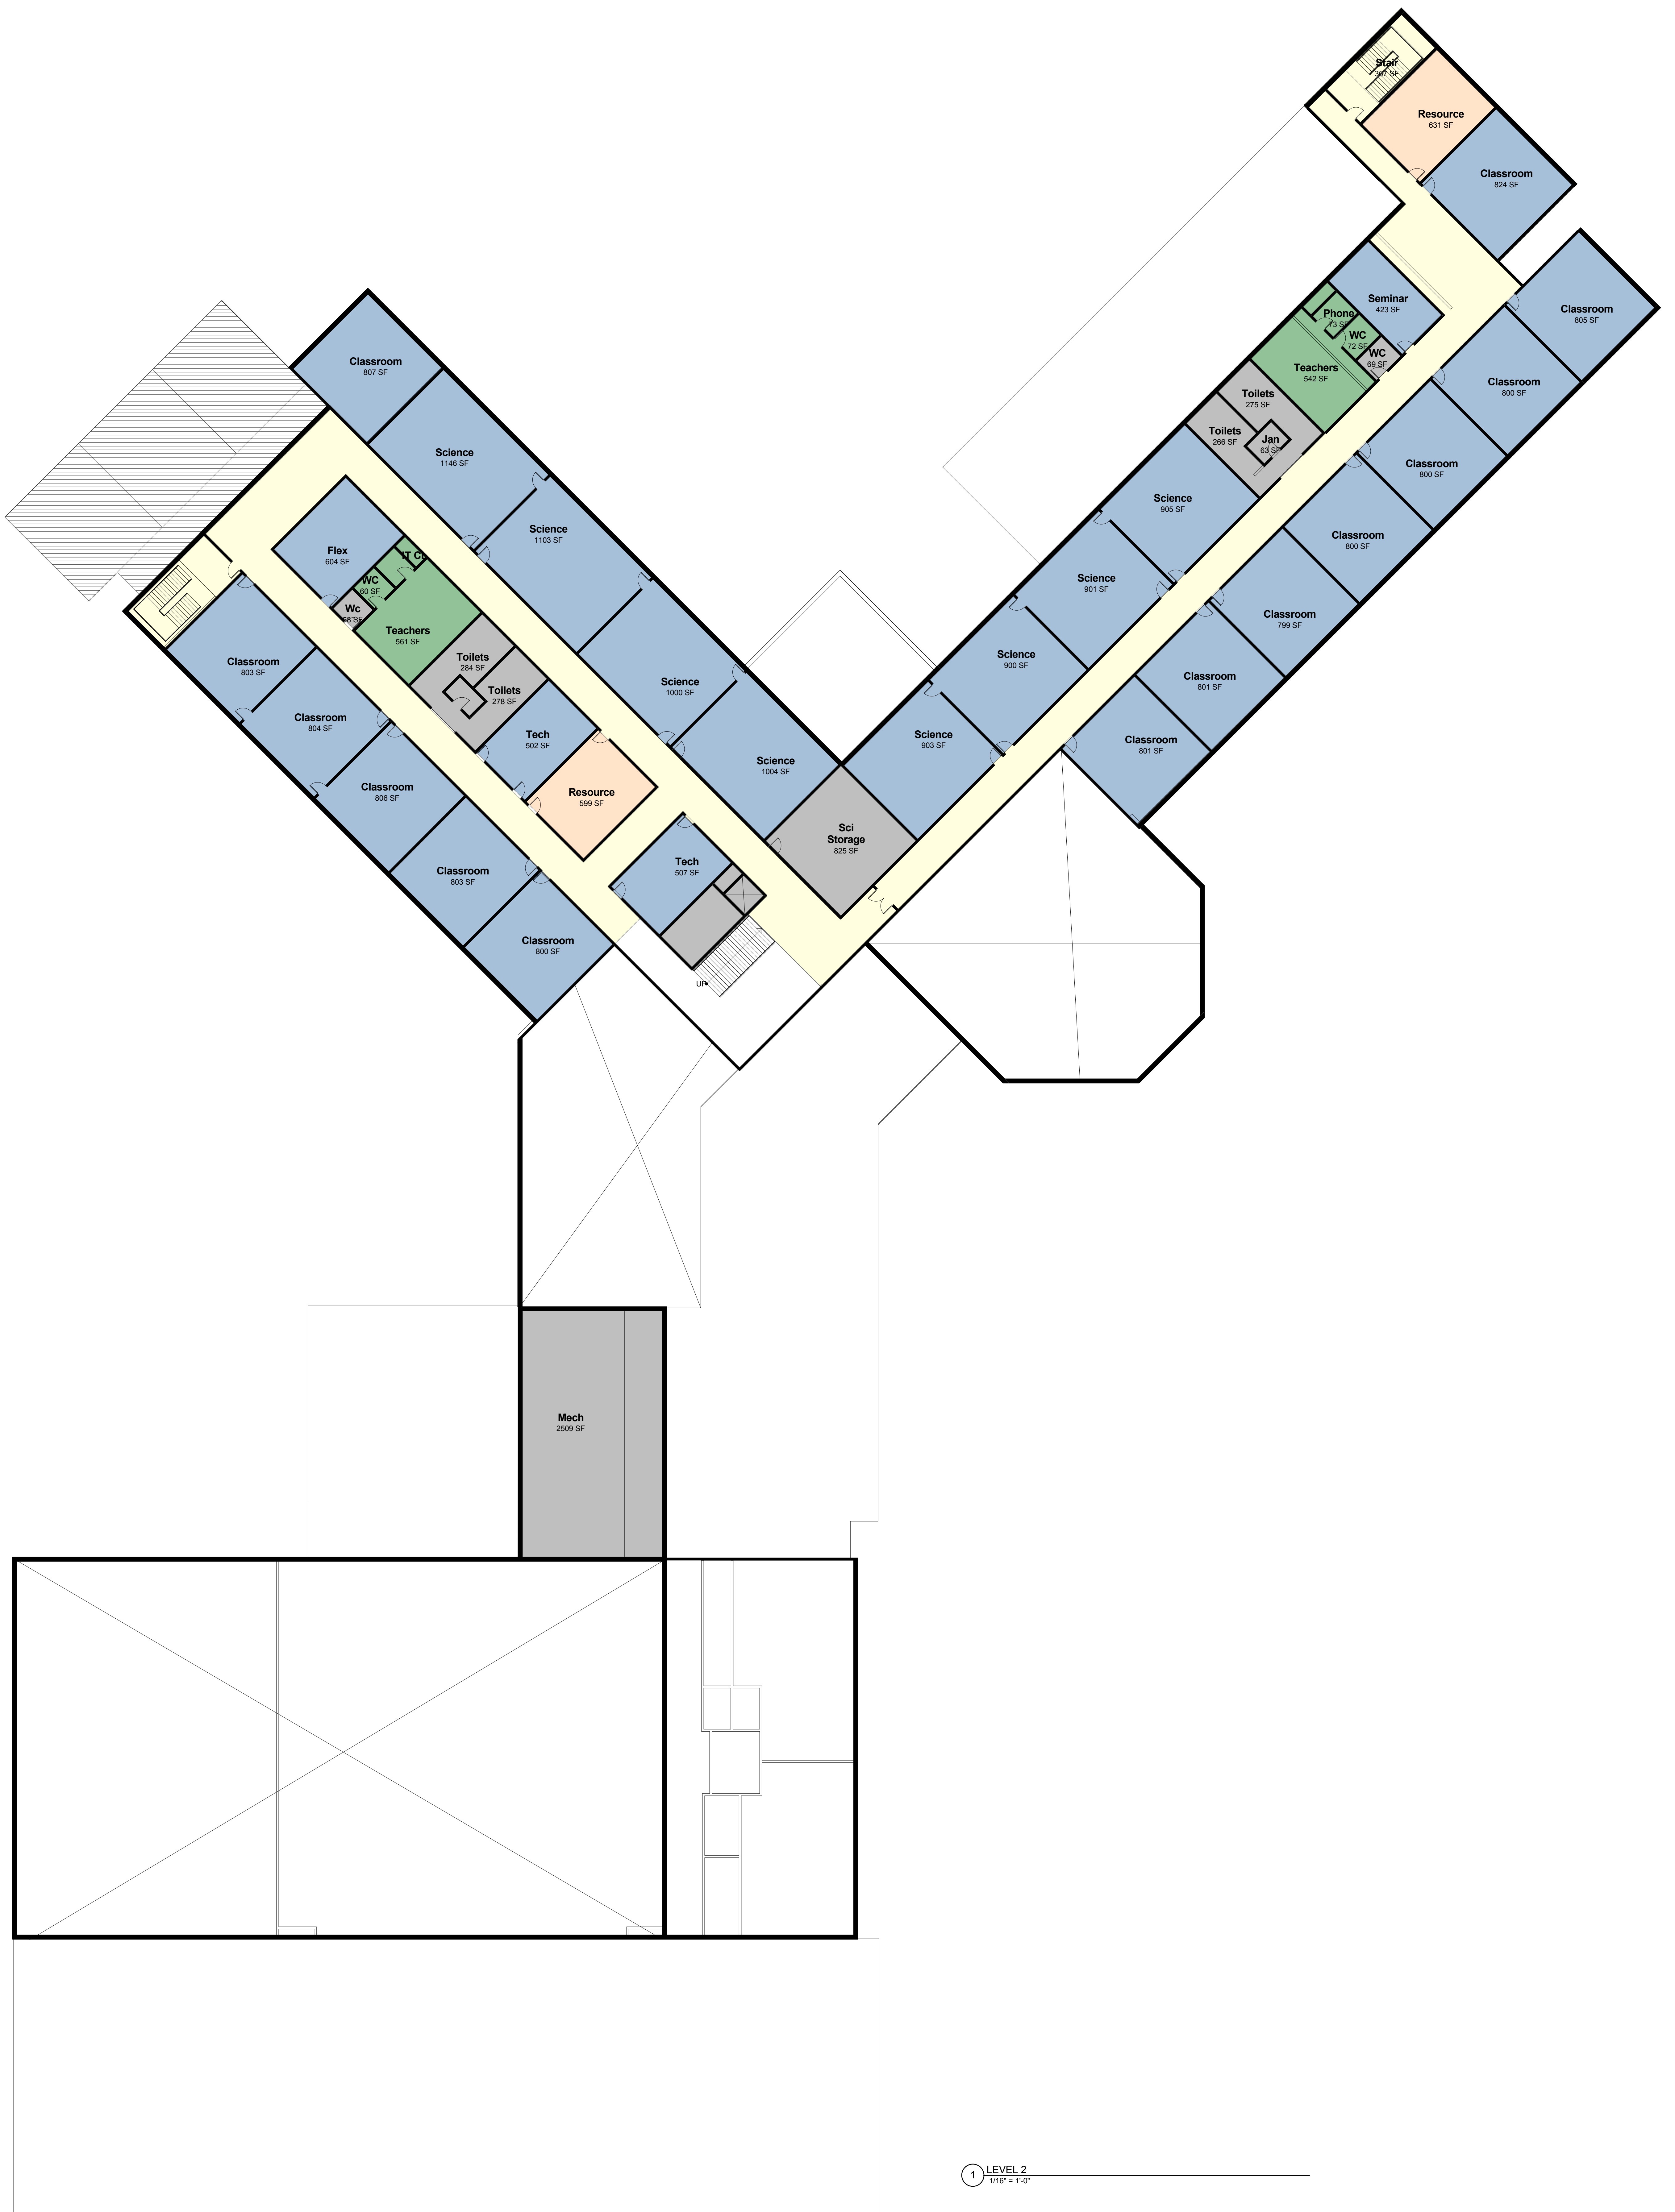

1 LEVEL 2
1/16" = 1'-0"

